

Notes

- Existing double yellow lines.
- Proposed double yellow lines.

0	23/11/2021	First Issue	GAB	RCS	RS
Rev	Revision Date	Purpose of revision	Drawn	Chec'd	App'd



Kent County Council
 Ashford Highway Depot
 Henwood Industrial Estate
 Ashford
 TN24 8AD
 Tel: 03000 418181

Project
Schemes Planning & Delivery
LTP Schemes


Drawing title
Darkhill, Faversham Footway Improvements and Formalised Parking Bays
Proposed Parking Restrictions - Sheet 1 of 2

Drawing status
For construction

Scale
NTS at A3 **Do not scale**

Drawing number	Rev
21/22-LTP-SW-02-1200-29	A

This drawing is not to be used in whole or part other than for the intended purpose and project as defined on this drawing. Refer to the contract for full terms and conditions.

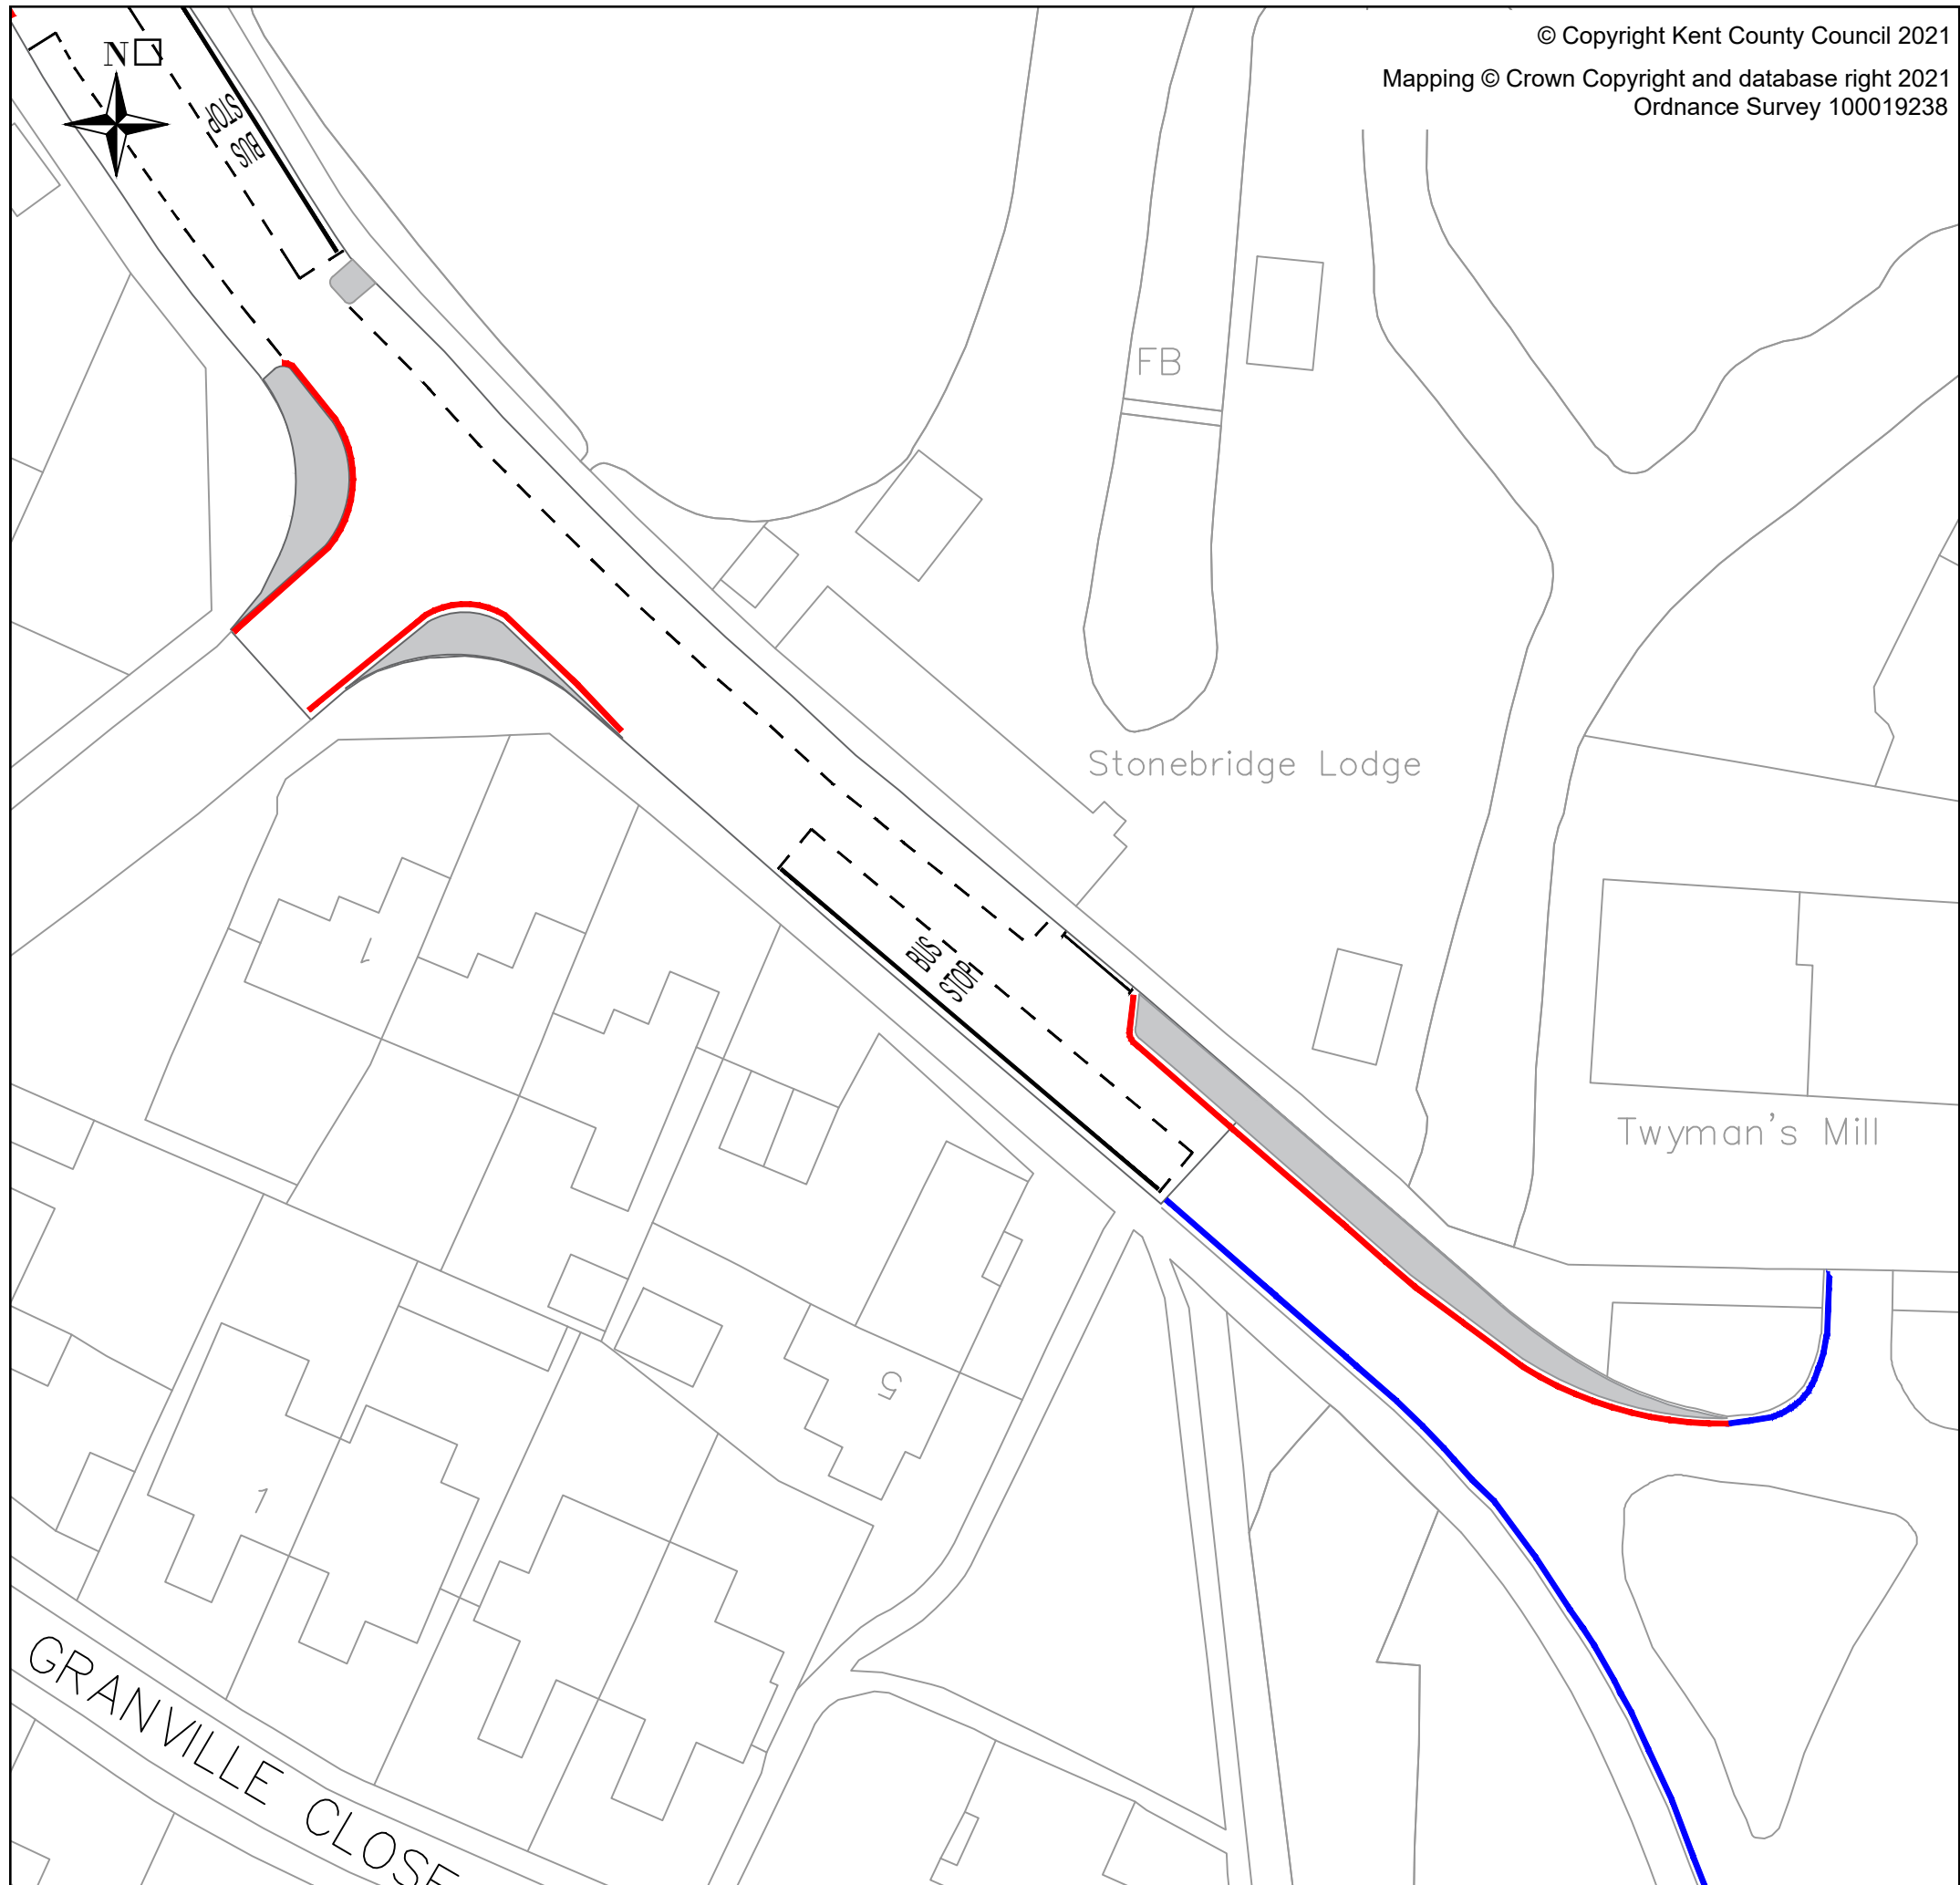

- Notes
- Existing double yellow lines.
 - Proposed double yellow lines.

0	23/08/2021	First Issue	GAB	RCS	RS
Rev	Revision Date	Purpose of revision	Drawn	Chec'd	App'd



Kent County Council
 Ashford Highway Depot
 Henwood Industrial Estate
 Ashford
 TN24 8AD
 Tel: 03000 418181

Project
Schemes Planning & Delivery
LTP Schemes

Drawing title
Darkhill, Faversham Footway Improvements and Formalised Parking Bays
Proposed Parking Restrictions - Sheet 2 of 2

Drawing status
For construction

Scale
NTS at A3 **Do not scale**

Drawing number 21/22-LTP-SW-02-200-30	Rev A
---	-----------------

This drawing is not to be used in whole or part other than for the intended purpose and project as defined on this drawing. Refer to the contract for full terms and conditions.