
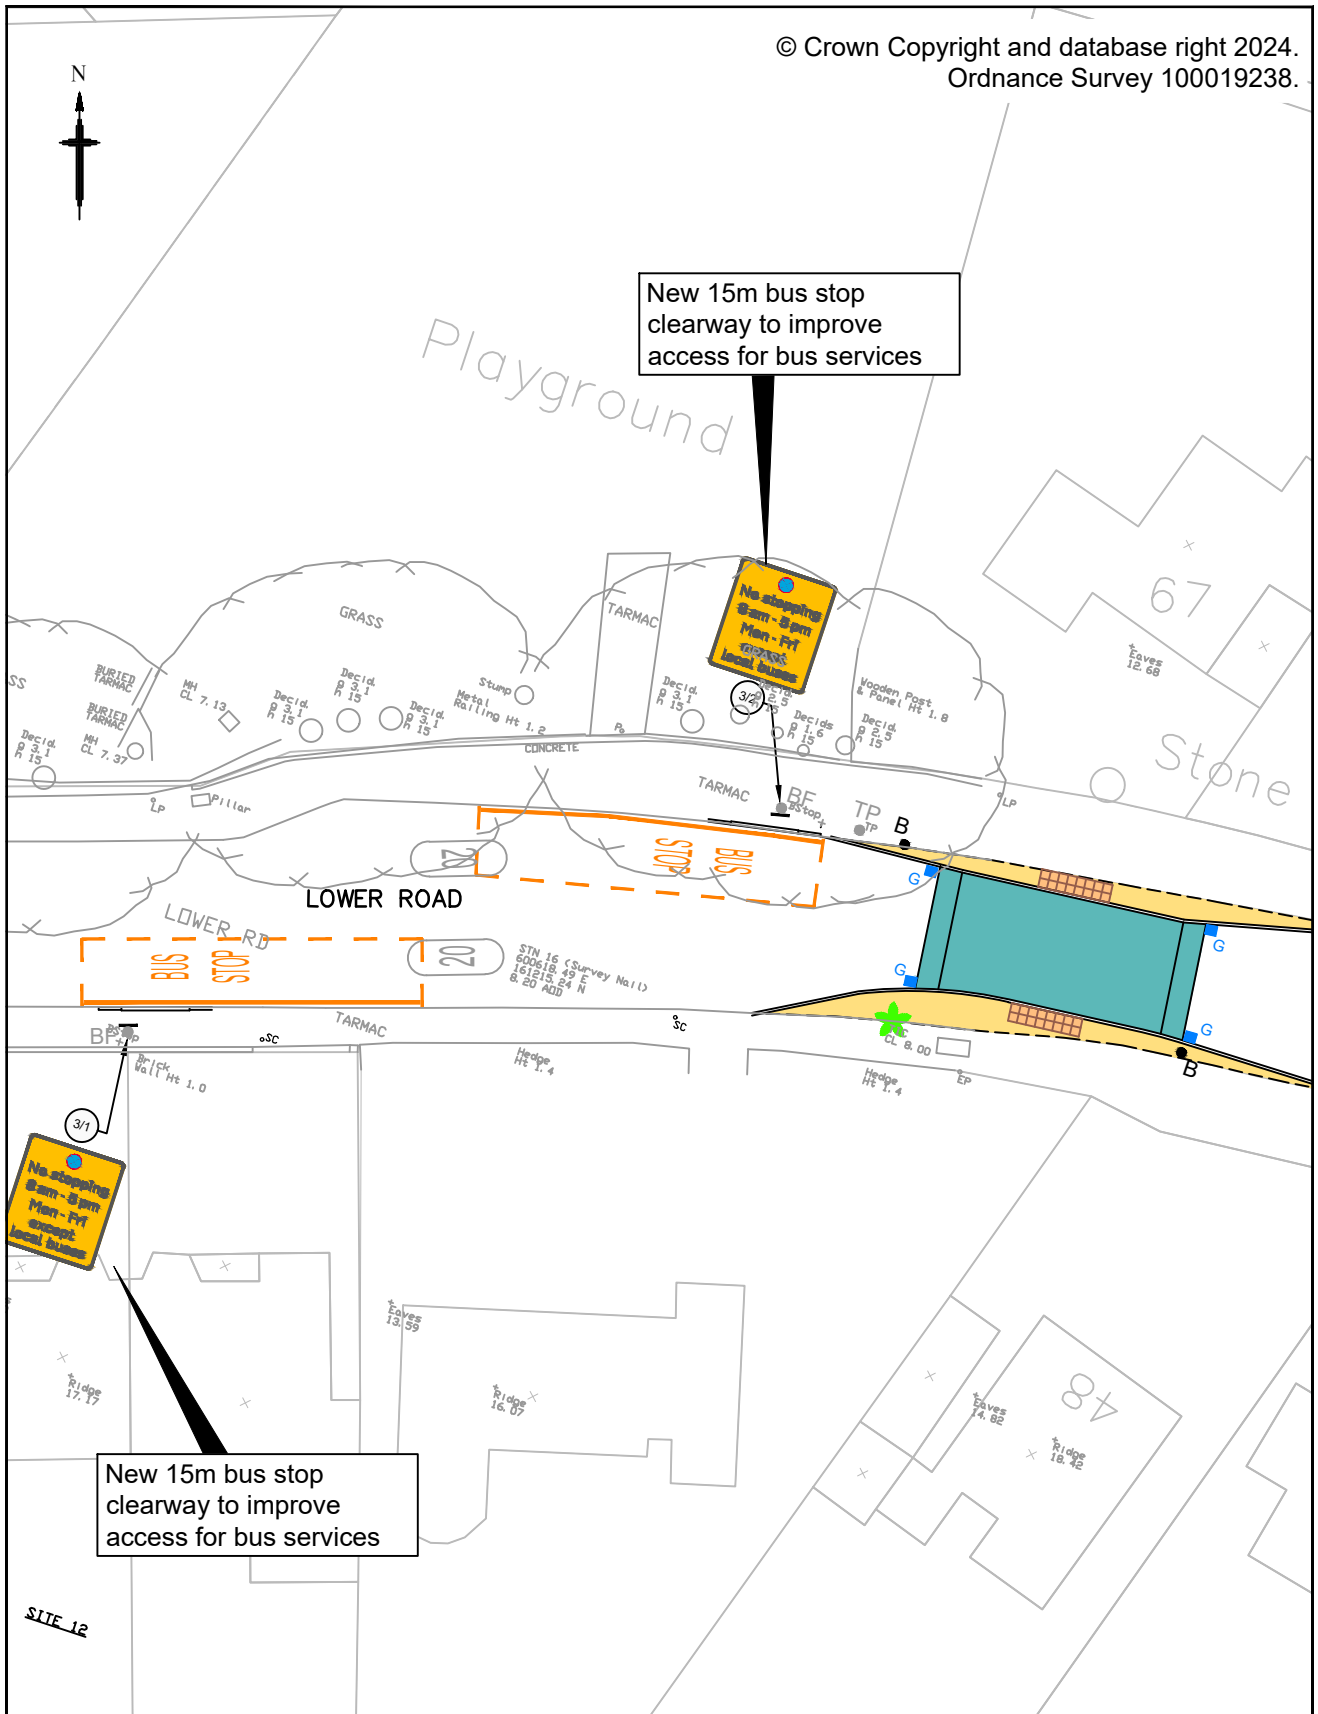


This drawing is not to be used in whole or part other than for the intended purpose and project as defined on this drawing. Refer to the contract for full terms and conditions.		0	25/01/24	INITIAL DESIGN	AO	SB	JW
Rev	Revision Date	Purpose of revision			Drawn	Check'd	App'd
 <b>Kent County Council</b> Ashford Highway Depot Henwood Industrial Estate Ashford TN24 8AD Tel: 03000 418181		Project <b>ACTIVE TRAVEL FAVERSHAM TOWN CENTRE</b>					
Drawing status <b>FOR CONSULTATION</b>		Drawing title <b>SHEET 1</b>					
Scale NTS		Do not scale		Drawing title <b>TRAFFIC REGULATIONS ORDER</b>			
Drawing number <b>23-SW-AC-873-01-TRO</b>		Rev <b>0</b>					



This drawing is not to be used in whole or part other than for the intended purpose and project as defined on this drawing. Refer to the contract for full terms and conditions.

0	25/01/24	INITIAL DESIGN	AO	SB	JW
Rev	Revision Date	Purpose of revision	Drawn	Check'd	App'd



**Kent County Council**  
Ashford Highway Depot  
Henwood Industrial Estate  
Ashford TN24 8AD  
Tel: 03000 418181

Project  
**ACTIVE TRAVEL  
FAVERSHAM TOWN CENTRE**

Drawing status **FOR CONSULTATION**

Drawing title  
**SHEET 2**

Scale **NTS** Do not scale

**TRAFFIC REGULATIONS ORDER**

Drawing number  
**23-SW-AC-873-01-TRO**

Rev  
**0**




New 15m bus stop clearway to improve access for bus services




LOWER ROAD



New 15m bus stop clearway to improve access for bus services

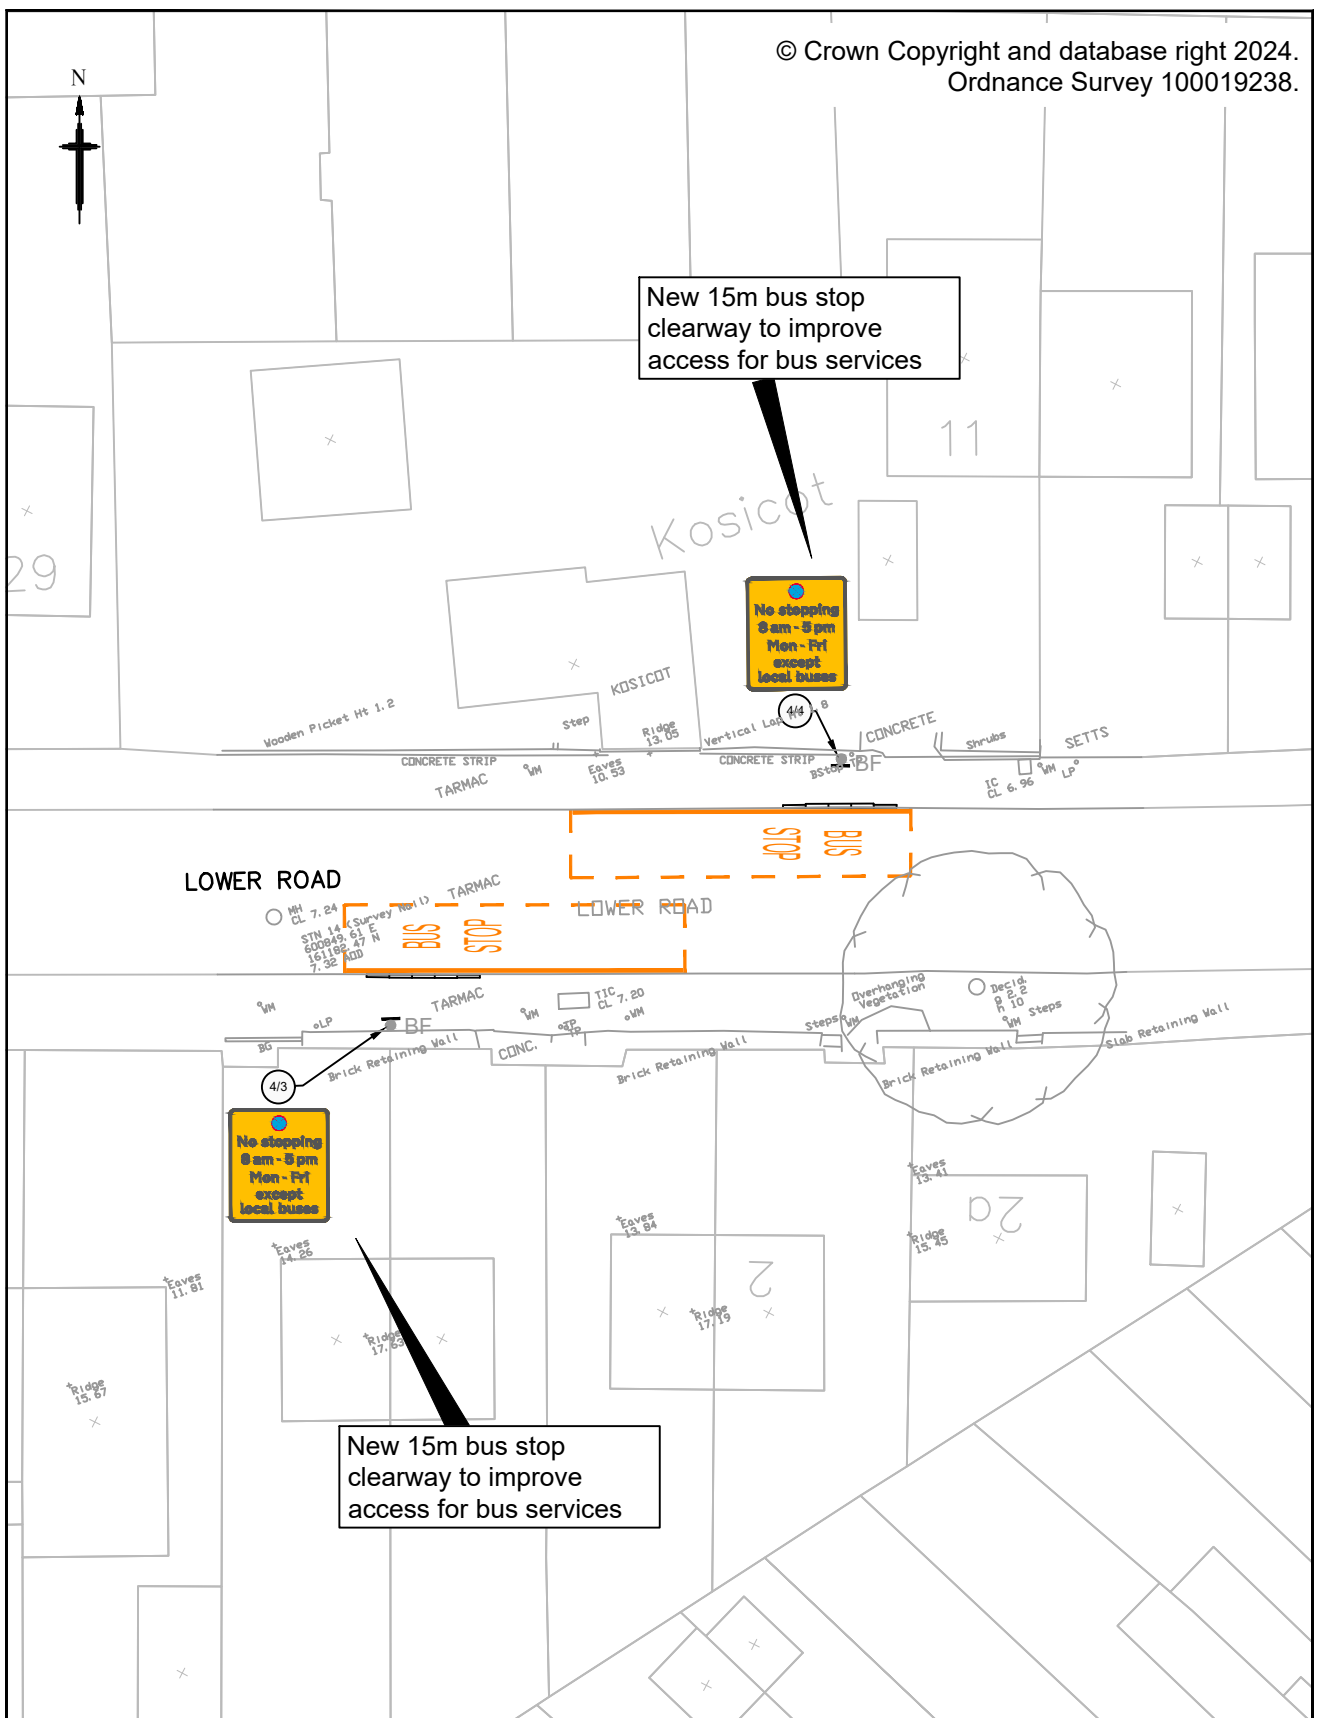

This drawing is not to be used in whole or part other than for the intended purpose and project as defined on this drawing. Refer to the contract for full terms and conditions.		0	25/01/24	INITIAL DESIGN	AO	SB	JW
		Rev	Revision Date	Purpose of revision	Drawn	Check'd	App'd
 <b>Kent County Council</b> Ashford Highway Depot Henwood Industrial Estate Ashford TN24 8AD Tel: 03000 418181		Project <b>ACTIVE TRAVEL                  FAVERSHAM TOWN CENTRE</b>					
Drawing status <b>FOR CONSULTATION</b>		Drawing title <b>SHEET 3</b>					
Scale <b>NTS</b>		Do not scale					
Drawing number <b>23-SW-AC-873-01-TRO</b>		Rev <b>0</b>					
		Drawing title <b>TRAFFIC REGULATIONS ORDER</b>					