



DOCUMENTS on DEPOSIT

**These documents should
remain available for public
inspection until
9 February 2026**

In the Borough of Swale

**THE KENT COUNTY COUNCIL
(VARIOUS ROADS, BOROUGH OF SWALE)
(WAITING RESTRICTIONS AND STREET PARKING PLACES)
(CONSOLIDATION)
(AMENDMENT No.26) ORDER 2025**

After inspection date please dispose of documents.

**THE KENT COUNTY COUNCIL
(VARIOUS ROADS, BOROUGH OF SWALE)
(WAITING RESTRICTIONS AND STREET PARKING PLACES)
(CONSOLIDATION)
(AMENDMENT No.26) ORDER 2025**

ROAD TRAFFIC REGULATION ORDER ACT 1984

The KENT COUNTY COUNCIL, acting as the Local Authority and in exercise of its powers under Sections 1, 2, 32, 35, 36, 45, 46, 47, 49, 53, 124 and Part IV of Schedule 9 to the Road Traffic Regulation Act 1984, the Traffic Management Act 2004, and all other enabling powers, after consultation with the Chief Officer of Police in accordance with Part III of Schedule 9 to the Act, hereby proposes to make the following order:-

1. This Order shall come into operation on day of 2026 and may be cited as “The Kent County Council (Various Roads, Borough of Swale) (Waiting Restrictions and Street Parking Places) (Consolidation) (Amendment No.26) Order 2025” (“this Order”)
2. The Interpretation Act 1978 shall apply to this Order as it applies for the interpretation of an Act of Parliament.
3. Without prejudice to the validity of anything done or to any liability incurred in respect of any act or omission before the coming into operation of this Order, “The Kent County Council (Various Roads, Borough of Swale) (Waiting Restrictions and Street Parking Places) (Consolidation) Order 2024” (“the Order of 2024”) shall have effect as though:
 - (a) Schedule 2 to the Order of 2024 is amended by the replacement or issue of the following Map Tile:

AE102	revision 1 replaced by	AE102	revision 2
AF103	revision 0 replaced by	AF103	revision 1
AH125	revision 0 replaced by	AH125	revision 1
BA92	revision 0 replaced by	BA92	revision 1
BA93	revision 0 replaced by	BA93	revision 1
BF101	revision 0 replaced by	BF101	revision 1
BI92	revision 0 replaced by	BI92	revision 1
BJ101	revision 0 replaced by	BJ101	revision 1
BM101	revision 0 replaced by	BM101	revision 1
BM105	revision 0 replaced by	BM105	revision 1
BN104	revision 1 replaced by	BN104	revision 2
BN105	revision 0 replaced by	BN105	revision 1
BO101	revision 2 replaced by	BO101	revision 3
BP102	revision 0 replaced by	BP102	revision 1
BP105	revision 1 replaced by	BP105	revision 2
BQ102	revision 0 replaced by	BQ102	revision 1
BQ103	revision 2 replaced by	BQ103	revision 3
BX124	revision 3 replaced by	BX124	revision 4
CE132	revision 0 replaced by	CE132	revision 1
CG133	revision 0 replaced by	CG133	revision 1
U105	revision 3 replaced by	U105	revision 4
U106	revision 1 replaced by	U106	revision 2
V104	revision 0 replaced by	V104	revision 1
V105	revision 1 replaced by	V105	revision 2
W105	revision 1 replaced by	W105	revision 2

GIVEN under the Common Seal of The Kent County Council

This day of 2026

**THE COMMON SEAL OF THE
KENT COUNTY COUNCIL
was hereunto affixed
in the presence of: -**

Authorised Signatory



STATEMENT of REASON

IN THE BOROUGH OF SWALE
THE KENT COUNTY COUNCIL
(VARIOUS ROADS, BOROUGH OF SWALE)
(WAITING RESTRICTIONS AND STREET PARKING PLACES) (CONSOLIDATION)
(AMENDMENT No.26) ORDER 2025

STATEMENT OF REASONS

The Kent County Council as traffic authority intends to make the Order referred to above as shown on the drawing accompanying this document for the following reasons :-

- For avoiding danger to persons or other traffic using the road or any other road or for preventing the likelihood of any such danger arising
- For facilitating the passage on the road or any other road of any class of traffic (including pedestrians).
- For preserving or improving the amenities of the area through which the road runs.

Lorna Day
Kent Parking & Enforcement Manager
Highways & Transportation

PUBLIC NOTICE



In the Borough of Swale

THE KENT COUNTY COUNCIL

(VARIOUS ROADS, BOROUGH OF SWALE) (WAITING RESTRICTIONS AND STREET PARKING PLACES) (CONSOLIDATION) (AMENDMENT No.26) ORDER 2025

NOTICE is hereby given that the Kent County Council proposes to make an Order under Sections 1, 2, 32, 35, 36, 45, 46, 47, 49, 53, 124 and Part IV of Schedule 9 to the Road Traffic Regulation Act 1984, the Traffic Management Act 2004, and all other enabling powers, after consultation with the Chief Officer of Police in accordance with Part III of Schedule 9 to the Act.

The effect of the Order is as follows:-

It is proposed to install a new, or formalise the existing, disabled persons' parking bay outside 52 Berridge Road, 156 Invicta Road, 80 Alma Road, 30 Meyrick Road and 113 Granville Road in Sheerness, outside 51 Cowper Road, 26 Dean Road and 54 Tonge Road in Sittingbourne, outside 15 The Willows, Newington, outside 7 St Johns Road in Faversham, and outside 74 Horselees Road, Boughton-under-Blean;

It is proposed to extend the existing disabled persons' parking bay outside 135 Shortlands Road, Sittingbourne across the frontage of 133 Shortlands Road to accommodate two vehicles, and to extend the existing disabled persons' parking bay outside Spicer Homes, Bell Road, Sittingbourne to accommodate two vehicles, as marked on site;

It is proposed to remove the redundant disabled persons' parking bay outside 24 Granville Road and 10 Acorn Street in Sheerness, outside 72 High Street and 13 Gordon Avenue, Queenborough, outside 35/37 Imperial Drive, Warden Bay, and outside 13 Gibson Street, 45 Prince Charles Avenue and 47 Prince Charles Avenue in Sittingbourne.

In Ufton Lane, Sittingbourne, it is proposed to remove the existing residents' parking bay outside 121 Ufton Lane and replace this with double yellow lines to accommodate a new driveway entrance.

The Order includes some changes of an administrative matter which will make no alterations to existing parking and waiting restrictions and will require no changes to existing parking lines or signs.

A full statement of the Council's reasons for making the proposed Order, a plan indicating the location and the effect and a copy of any other Orders which will be amended by the proposed Order may be examined at Swale House, East Street, Sittingbourne, Kent ME10 3HT by appointment booked by e-mailing engineers@swale.gov.uk or viewed online from 9 January 2026 at www.swale.gov.uk


Representations supporting or objecting to the proposed Order (your objection must explain the impact on traffic in the locality to be valid) can be made by e-mailing engineers@swale.gov.uk or alternatively you can write to Engineering Team, Leisure & Technical Services, Swale Borough Council, Swale House, East Street, Sittingbourne, Kent ME10 3HT by 12 noon Friday 6 February 2026.

Simon Jones
Corporate Director Growth, Environment & Transport


Outside 52 Berridge Road, Sheerness – Proposed New/Formalising of Existing Disabled Persons' Parking Bay




Outside 156 Invicta Road, Sheerness – Proposed New/Formalising of Existing Disabled Persons' Parking Bay

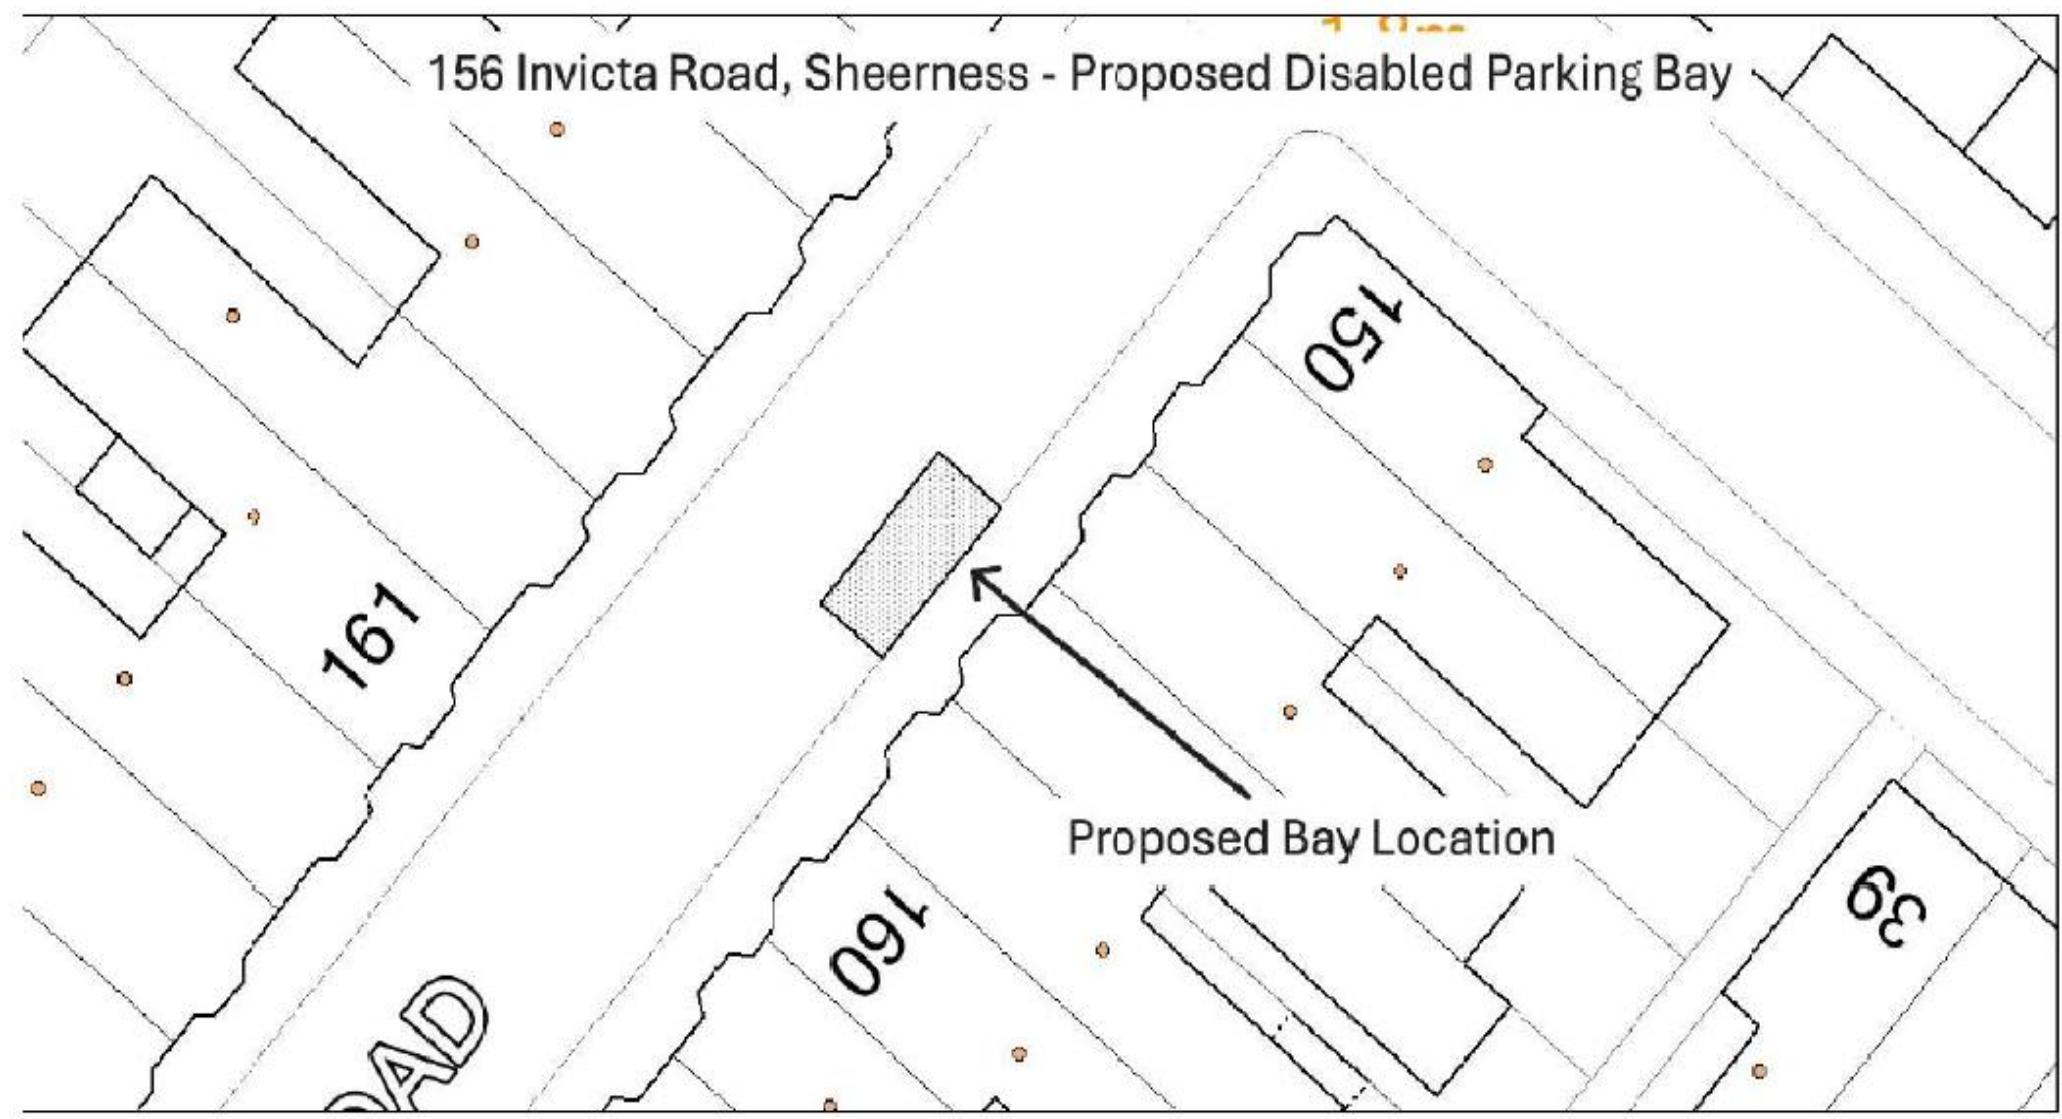

Outside 80 Alma Road, Sheerness – Proposed New/Formalising of Existing Disabled Persons' Parking Bay

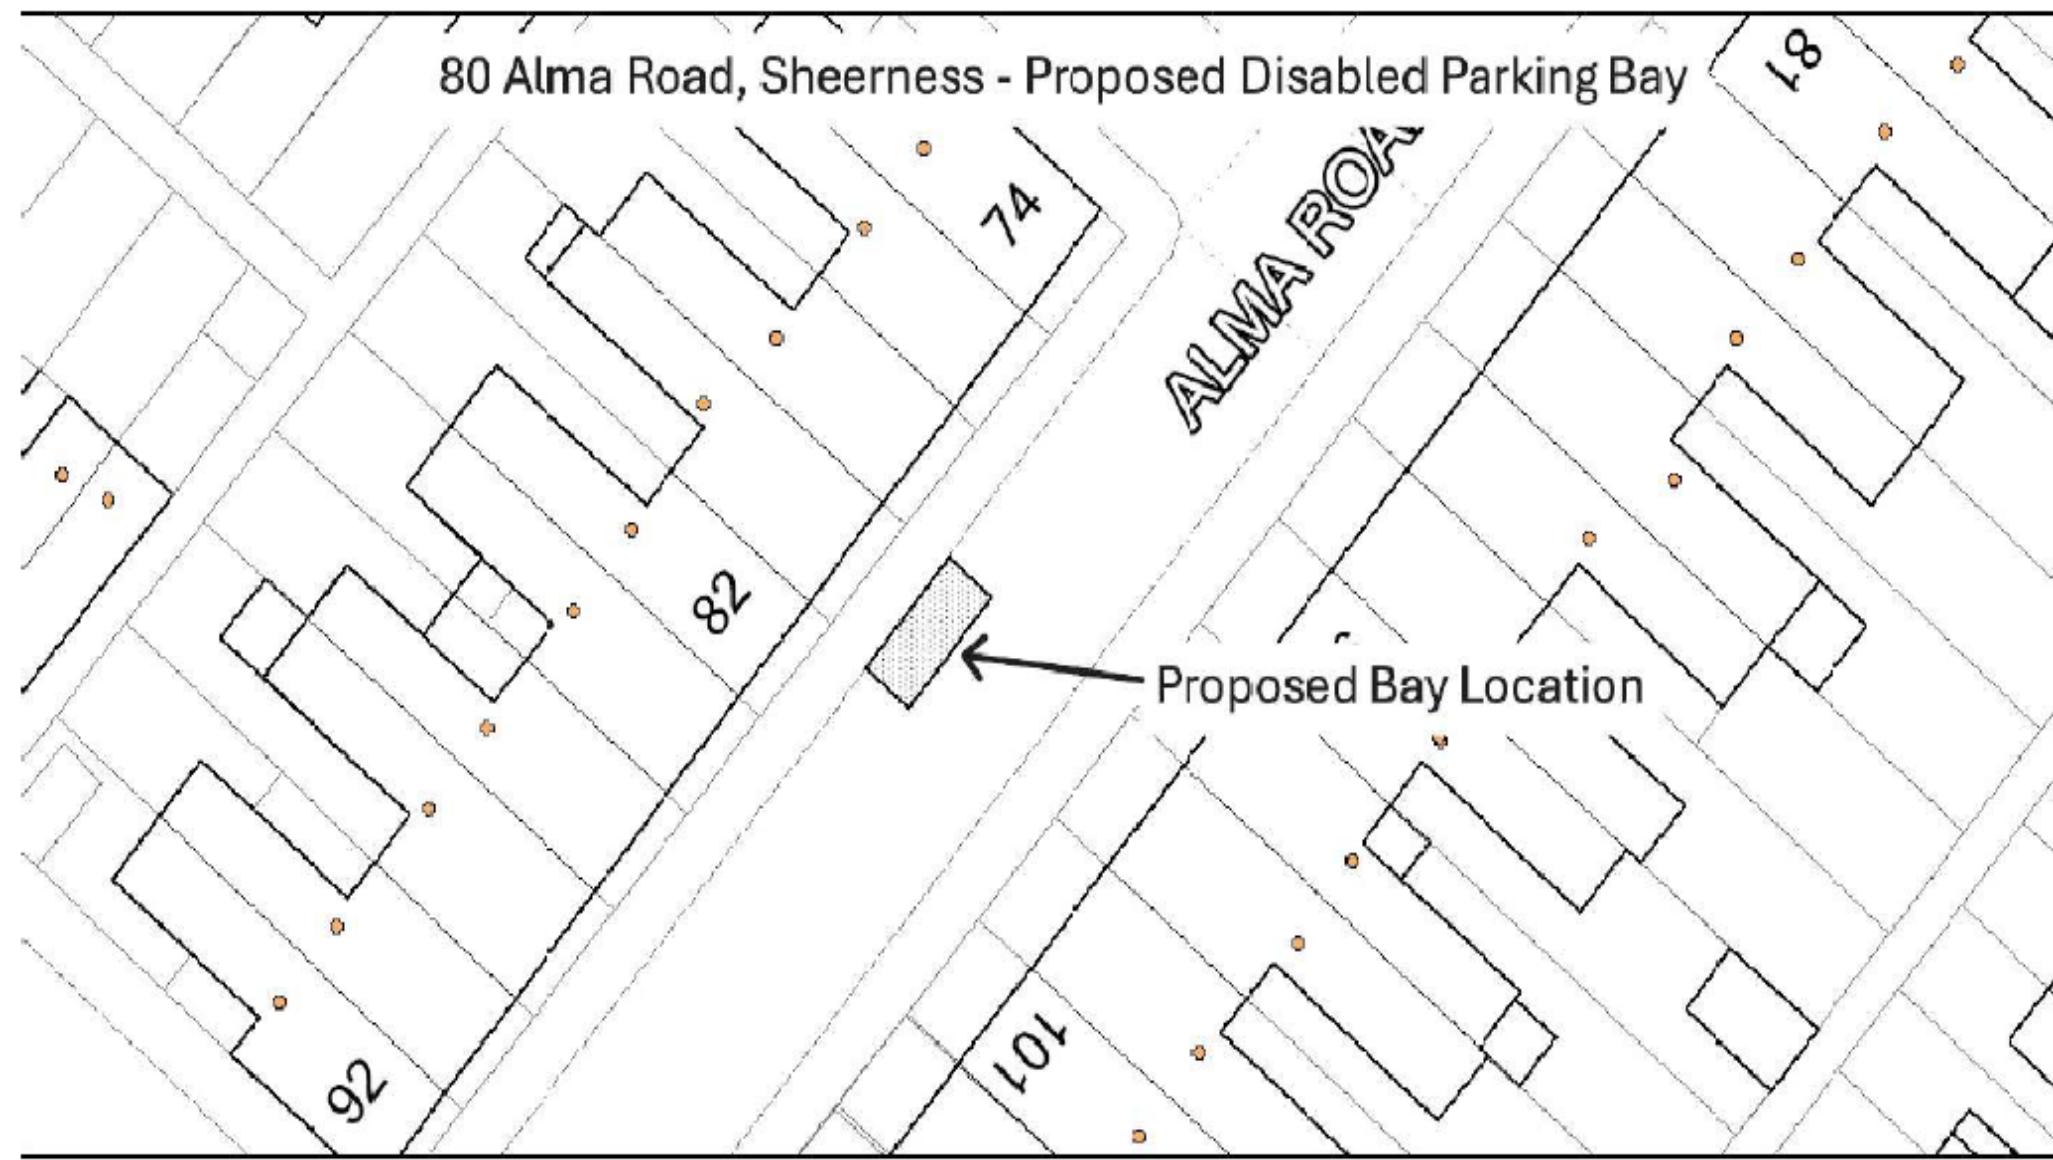


Outside 30 Meyrick Road, Sheerness – Proposed New/Formalising of Existing Disabled Persons' Parking Bay

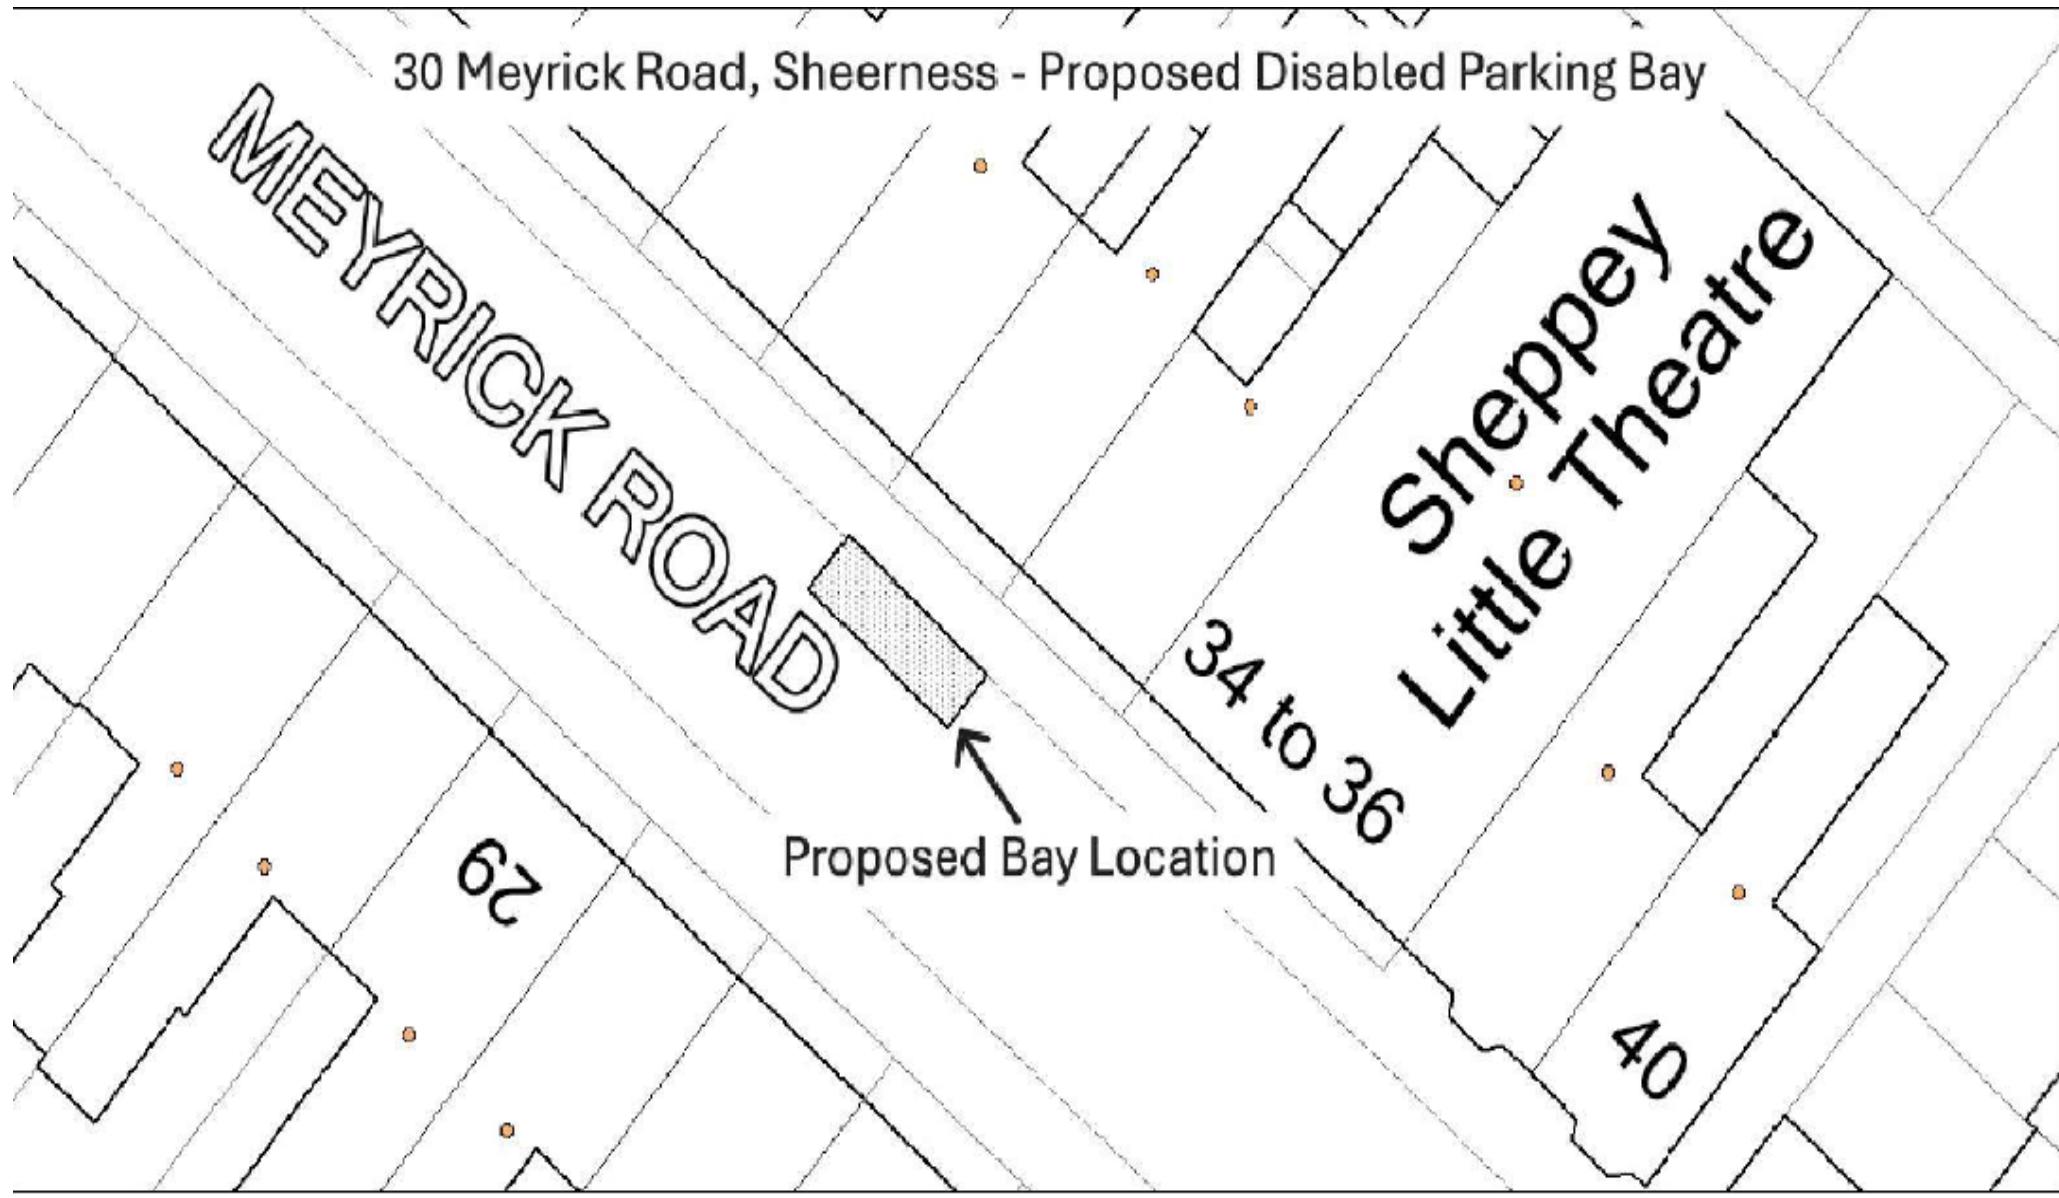


Outside 113 Granville Road, Sheerness – Proposed New/Formalising of Existing Disabled Persons' Parking Bay




Outside 51 Cowper Road, Sittingbourne – Proposed New/Formalising of Existing Disabled Persons' Parking Bay

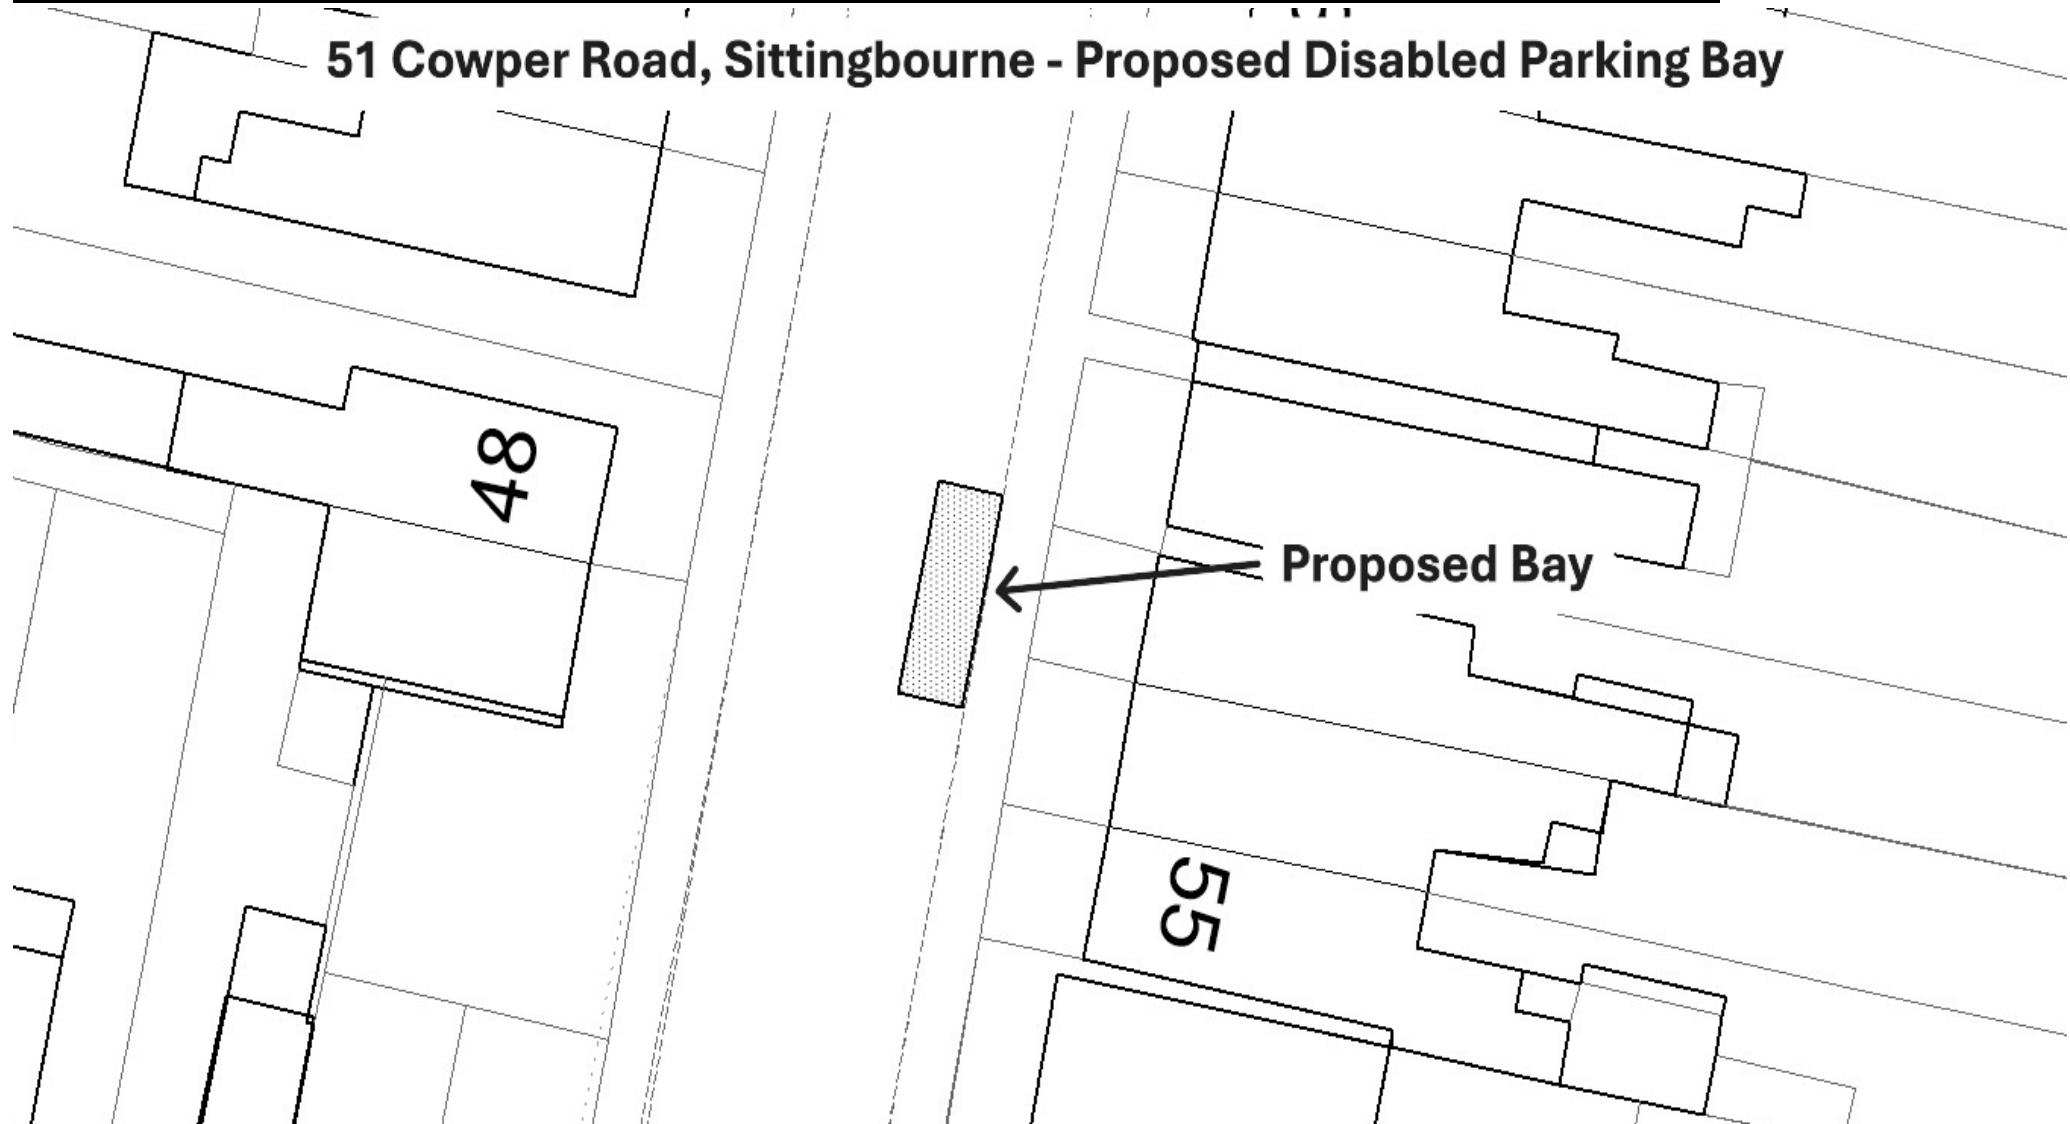

Outside 26 Dean Road, Sittingbourne – Proposed New/Formalising of Existing Disabled Persons' Parking Bay

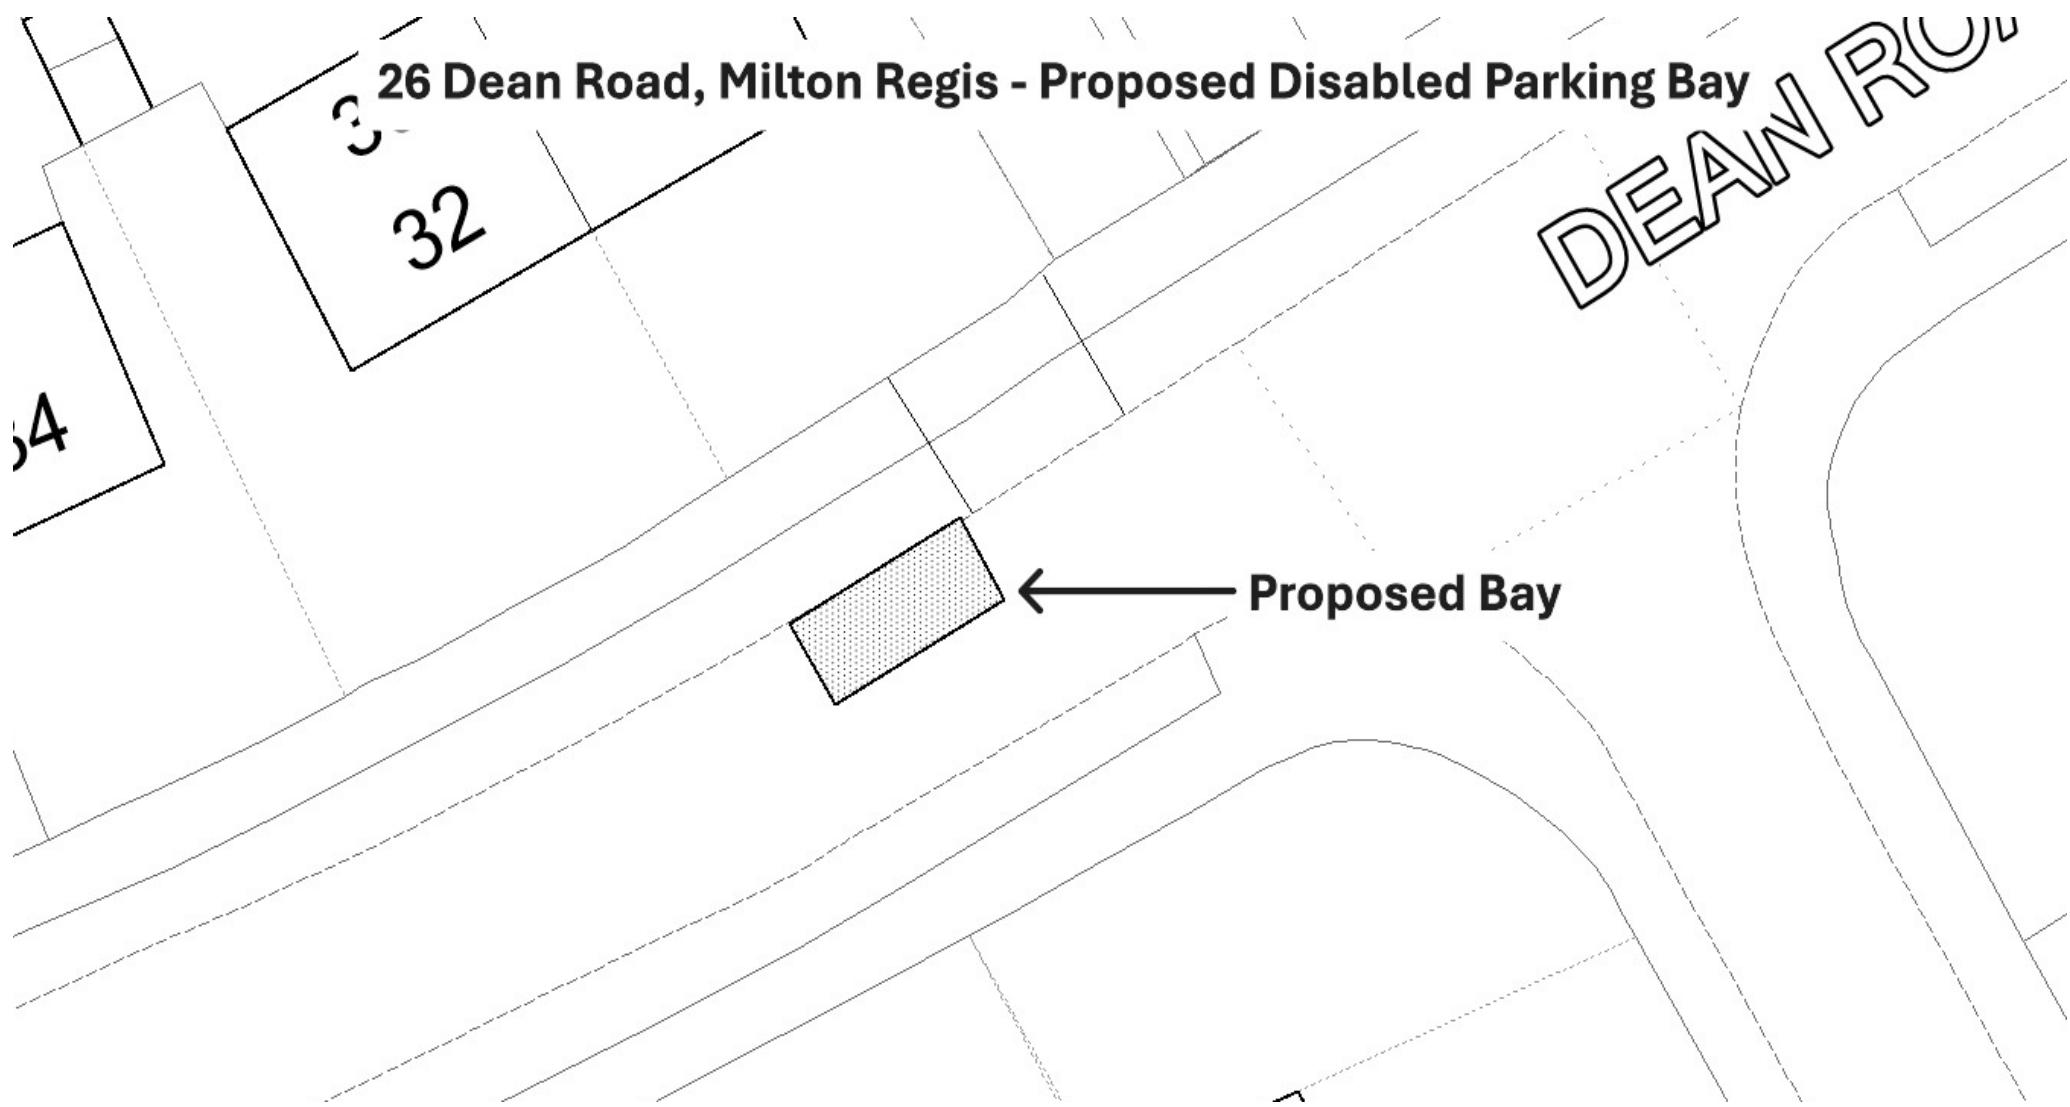


Outside 54 Tonge Road, Sittingbourne – Proposed New/Formalising of Existing Disabled Persons' Parking Bay

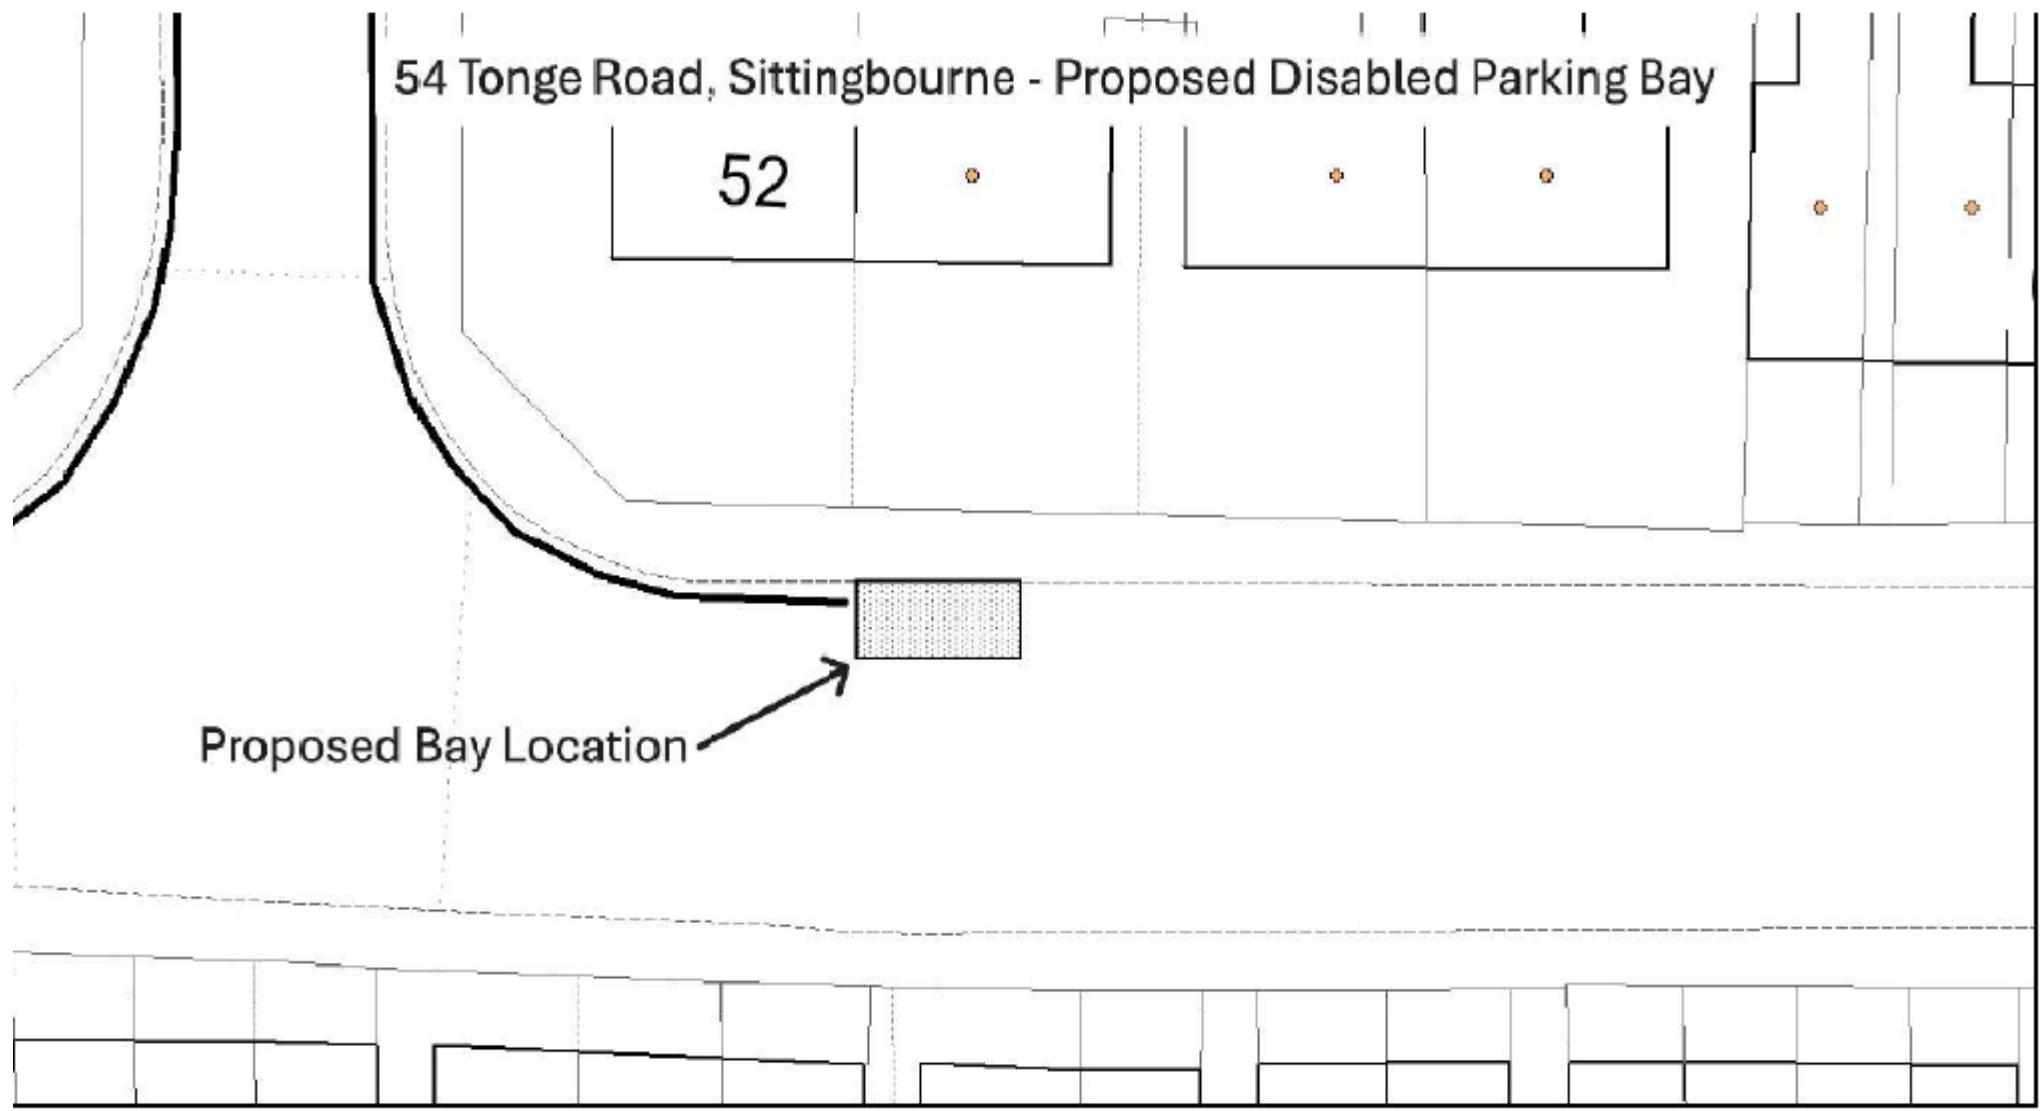


Outside 15 The Willows, Newington – Proposed New/Formalising of Existing Disabled Persons' Parking Bay




Outside 7 St Johns Road, Faversham – Proposed New/Formalising of Existing Disabled Persons' Parking Bay

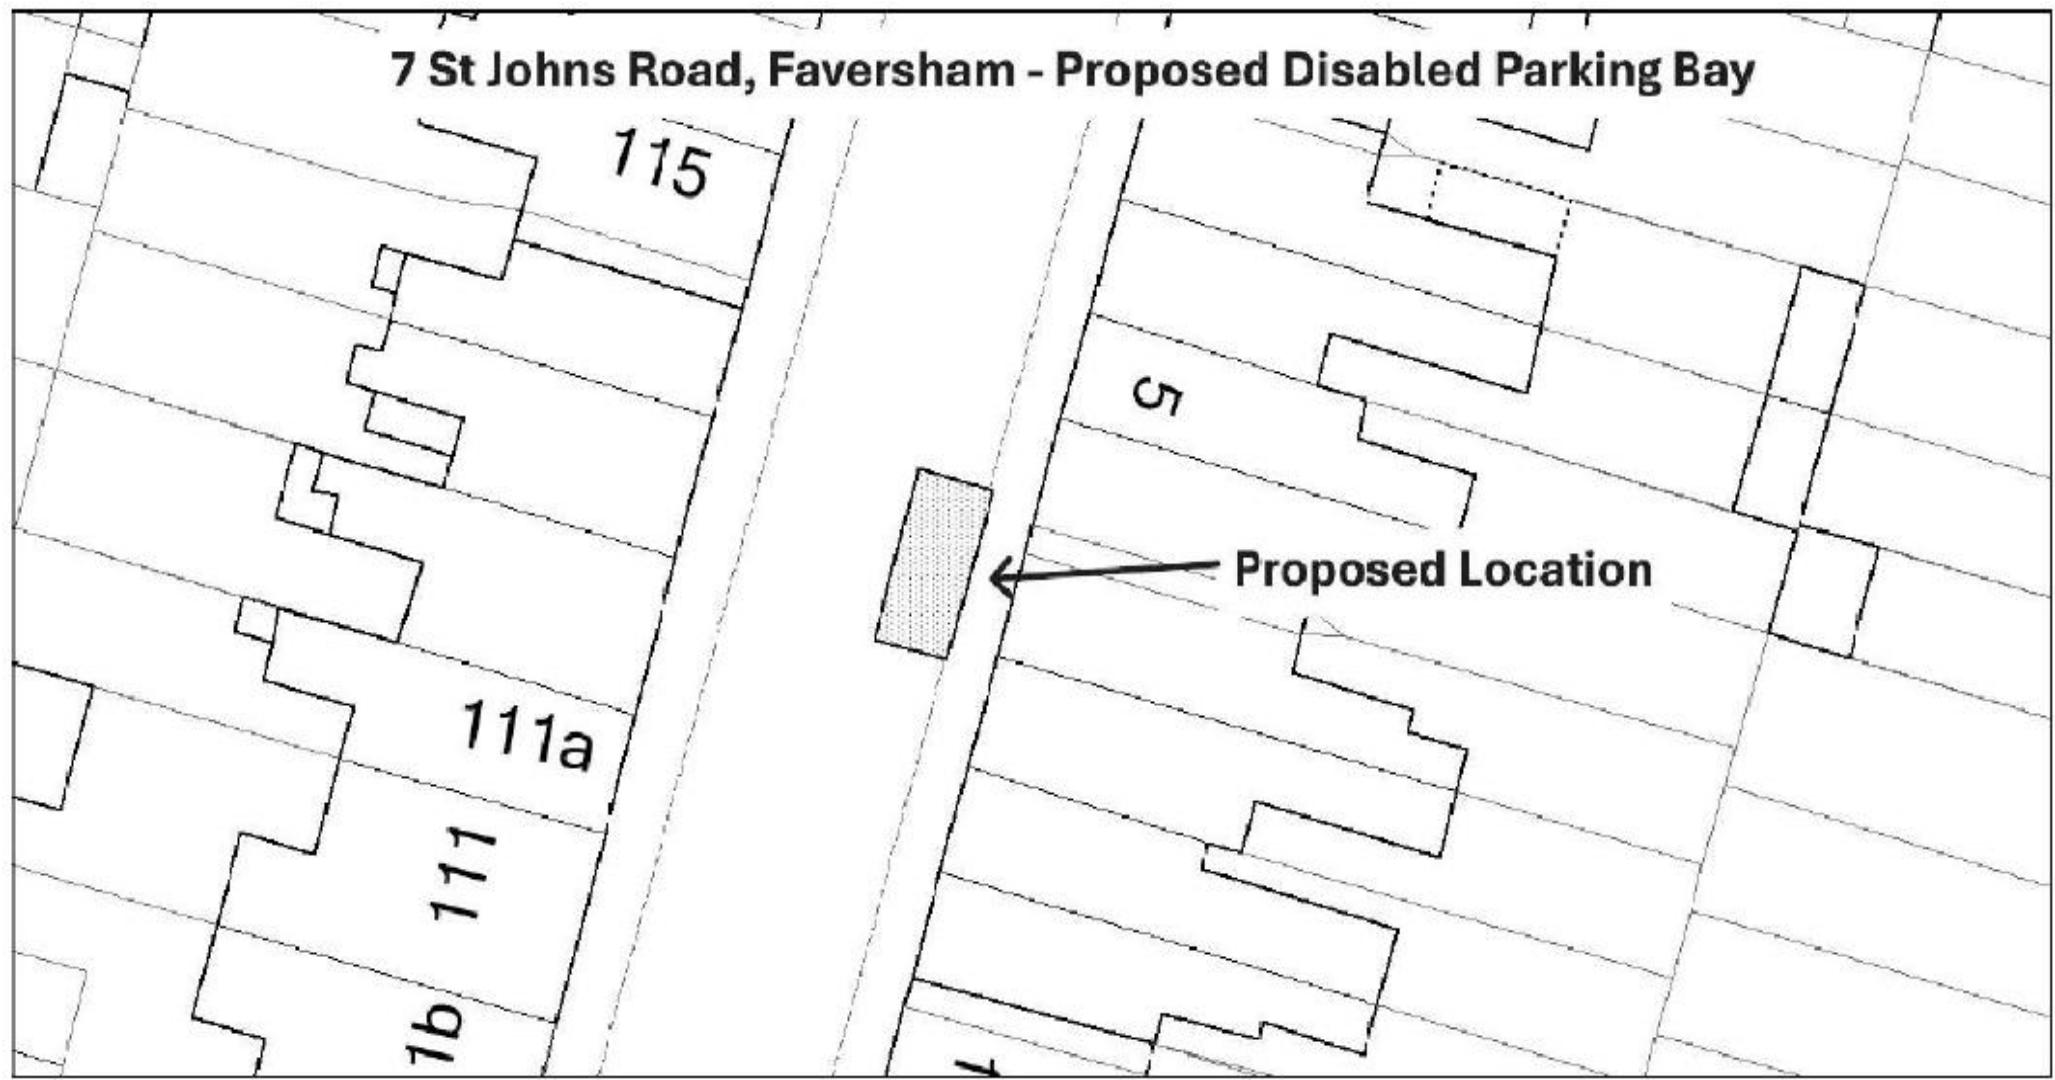


Outside 74 Horselees Road, Boughton-under-Blean – Proposed New/Formalising of Existing Disabled Persons' Parking Bay

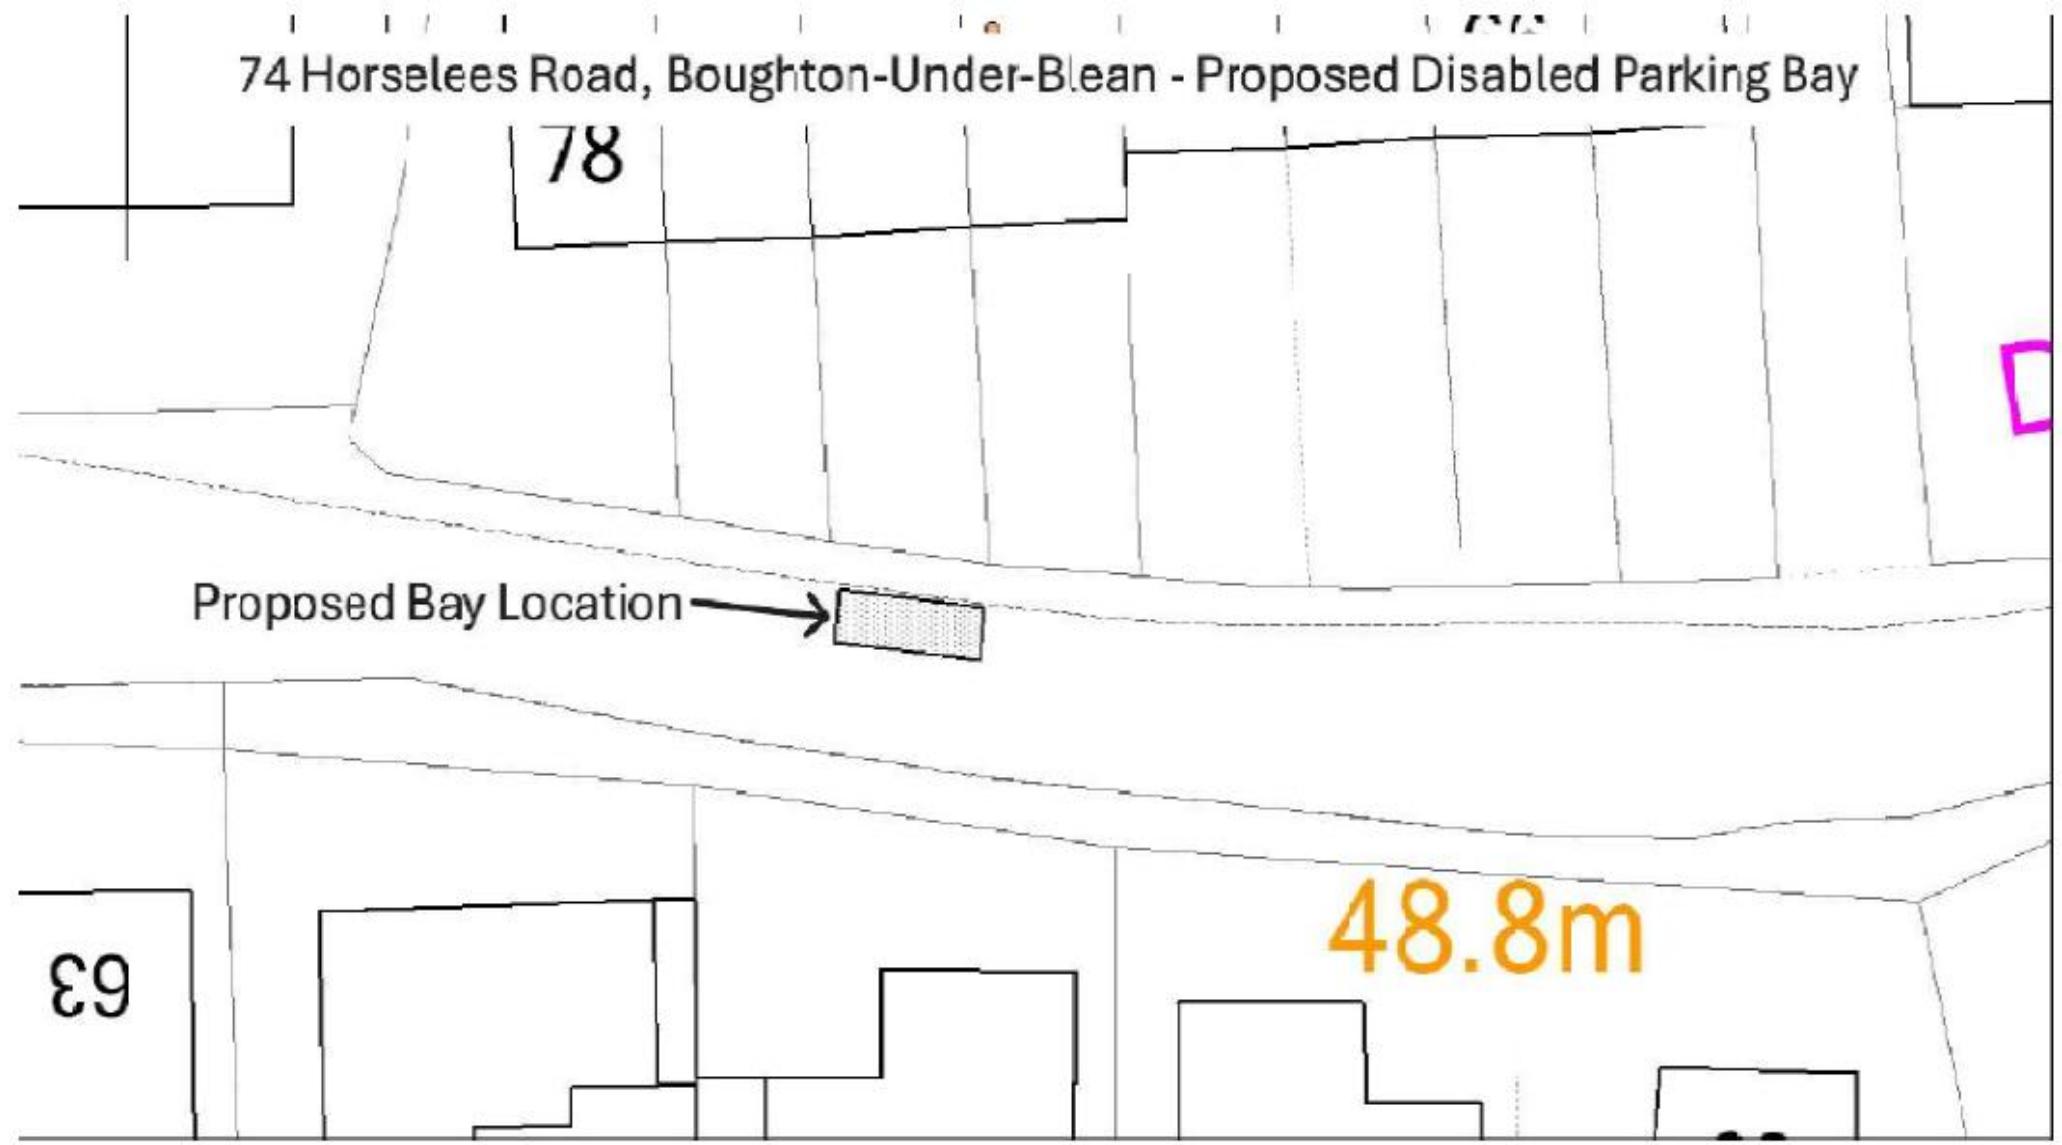

Outside 133/135 Shortlands Road, Sittingbourne – Proposed Extension of Existing Disabled Persons' Parking Bay

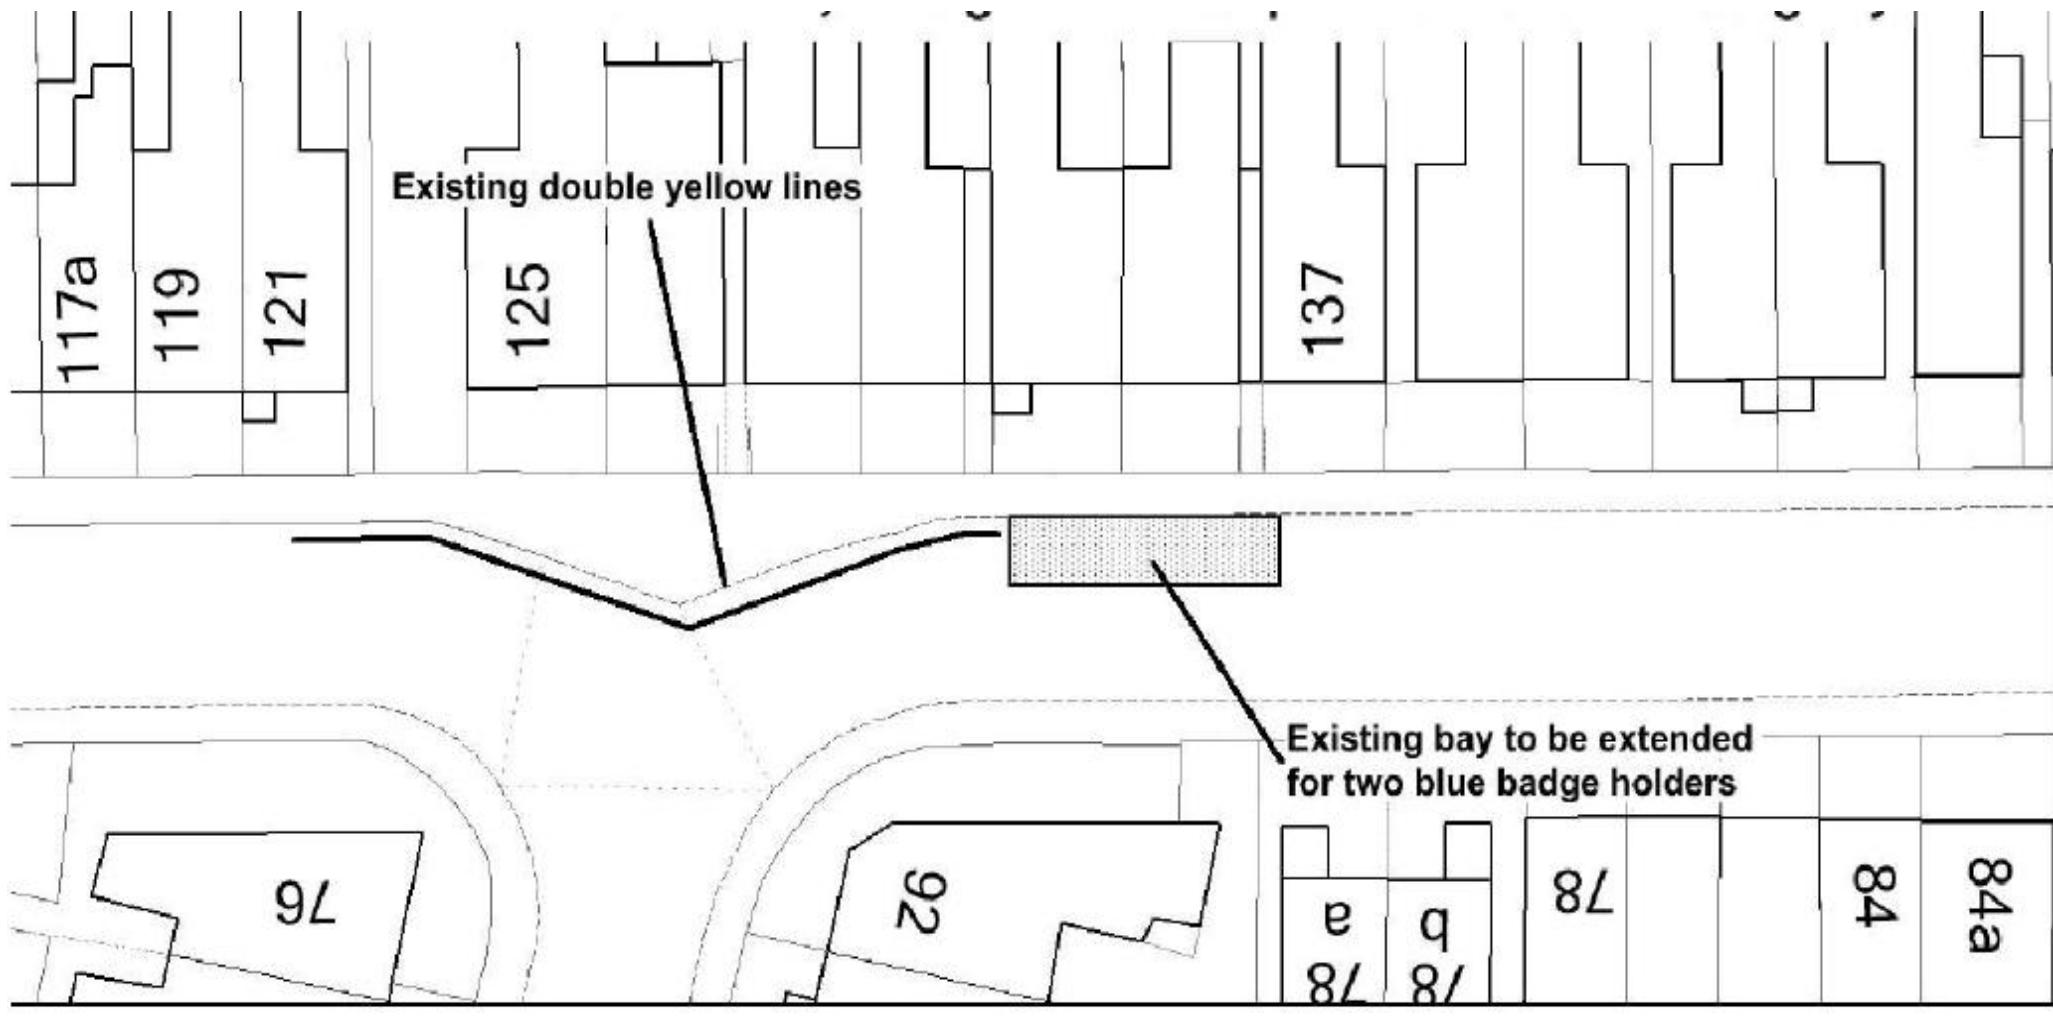

Outside Spicer Homes, Bell Road, Sittingbourne - Proposed Extension to Existing Disabled Persons' Parking Bay (to match on site)

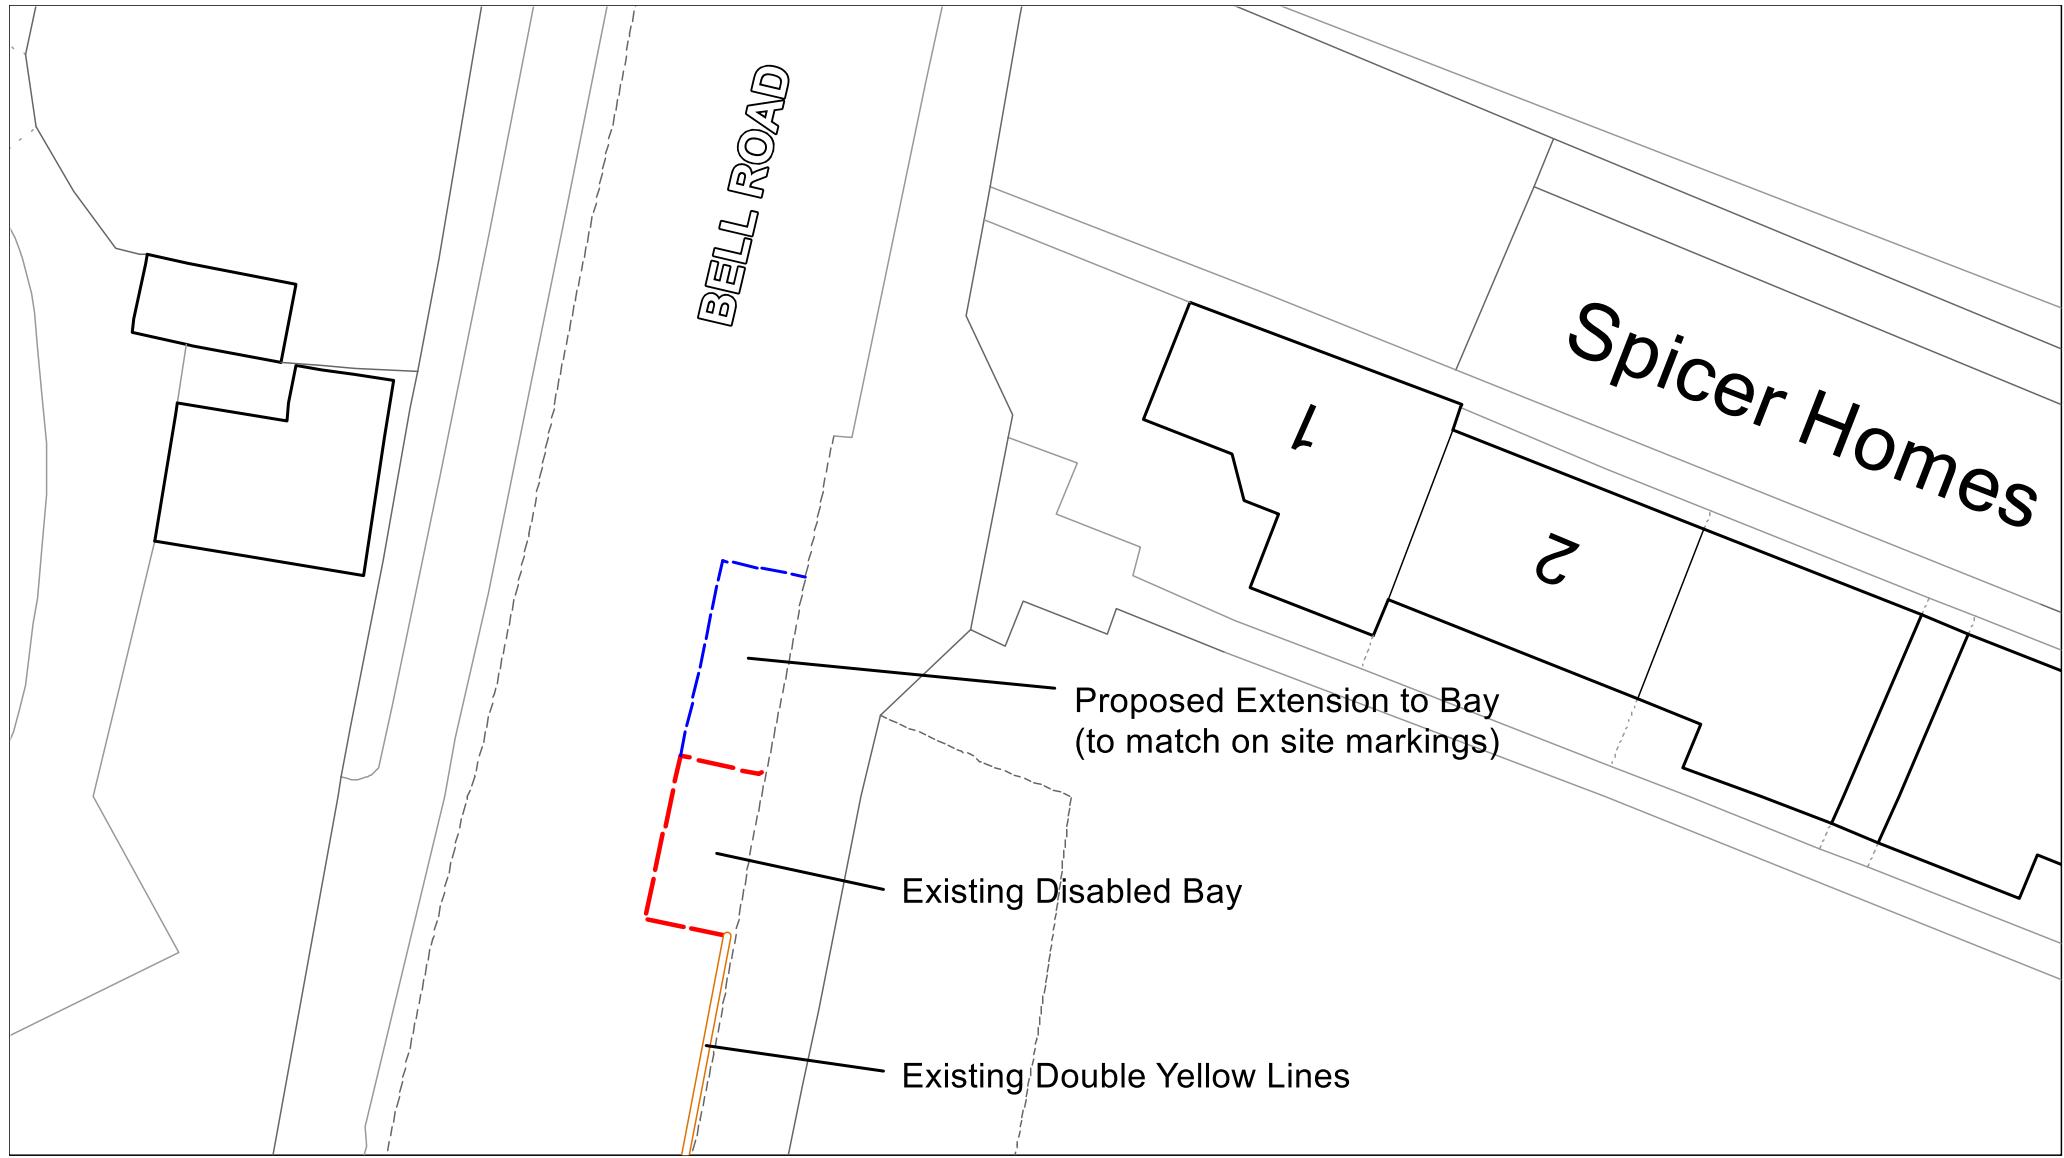

Outside 121 Ufton Lane, Sittingbourne – Replacement of Parking Bay with Double Yellow Lines to Accommodate New Dropped Kerb

